

26/9/2012

HYDE PARK ESTATE, NEW CHANDIGARH
 (MULLANPUR LOCAL PLANNING AREA), DISTT. SAS NAGAR, PUNJAB


BLOCK - E, F
 SECTOR - R1

S.No.	SECTOR	PLOT NUMBER	TYPE OF PLOT	PLOT AREA AS PER APPROVED LAYOUT		PLC APPLICABLE							REMARKS		
				SQYDS	SQMT	SOUTH EAST FACING	NORTH EAST FACING	PARK FACING/ ADJOINING	SECTOR ROAD FACING/ ADJOINING	80'-0" ROAD FACING/ ADJOINING	60'-0" ROAD FACING/ ADJOINING	CORNER		GREEN BELT FACING	TOTAL PLC
24	R1	E209	Plot	350	292.642		1							1	Independent Floors
25	R1	E210	Plot	350	292.642		1							1	Independent Floors
26	R1	E306	Plot	350	292.642									0	Independent Floors
27	R1	E309	Plot	350	292.642									0	Independent Floors
28	R1	E310	Plot	350	292.642									0	Independent Floors
29	R1	E311	Plot	350	292.642									0	Independent Floors
30	R1	E313	Plot	350	292.642									0	Independent Floors
31	R1	E314	Plot	350	292.642									0	Independent Floors
32	R1	E413	Plot	350	292.642		1							1	Independent Floors
33	R1	E414	Plot	350	292.642		1							1	Independent Floors
34	R1	F505	Plot	350	292.642									0	Independent Floors
35	R1	F506	Plot	350	292.642									0	Independent Floors


NOTE : CORNER PLOTS FACING / ADJOINING TWO ROADS SHALL BE CHARGED PLC FOR THE WIDEST ROAD.

NARENDRA MISRA


 PALKI MEHTA

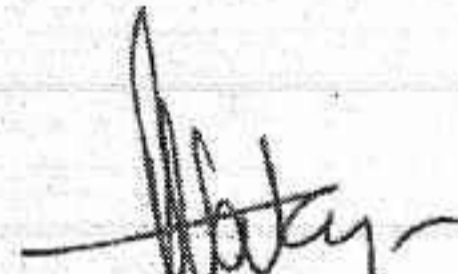

 RAHUL VATSYAYAN

M. S. NEGI

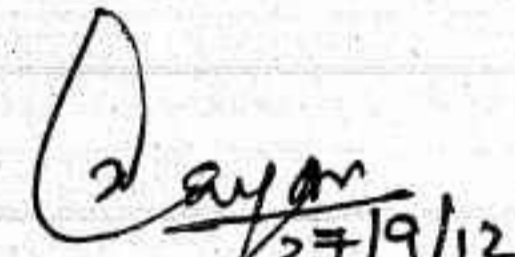

 DEEPAK NANYAR
 27/9/12

RAKESH KERWELL


MOHIT GUJRAL

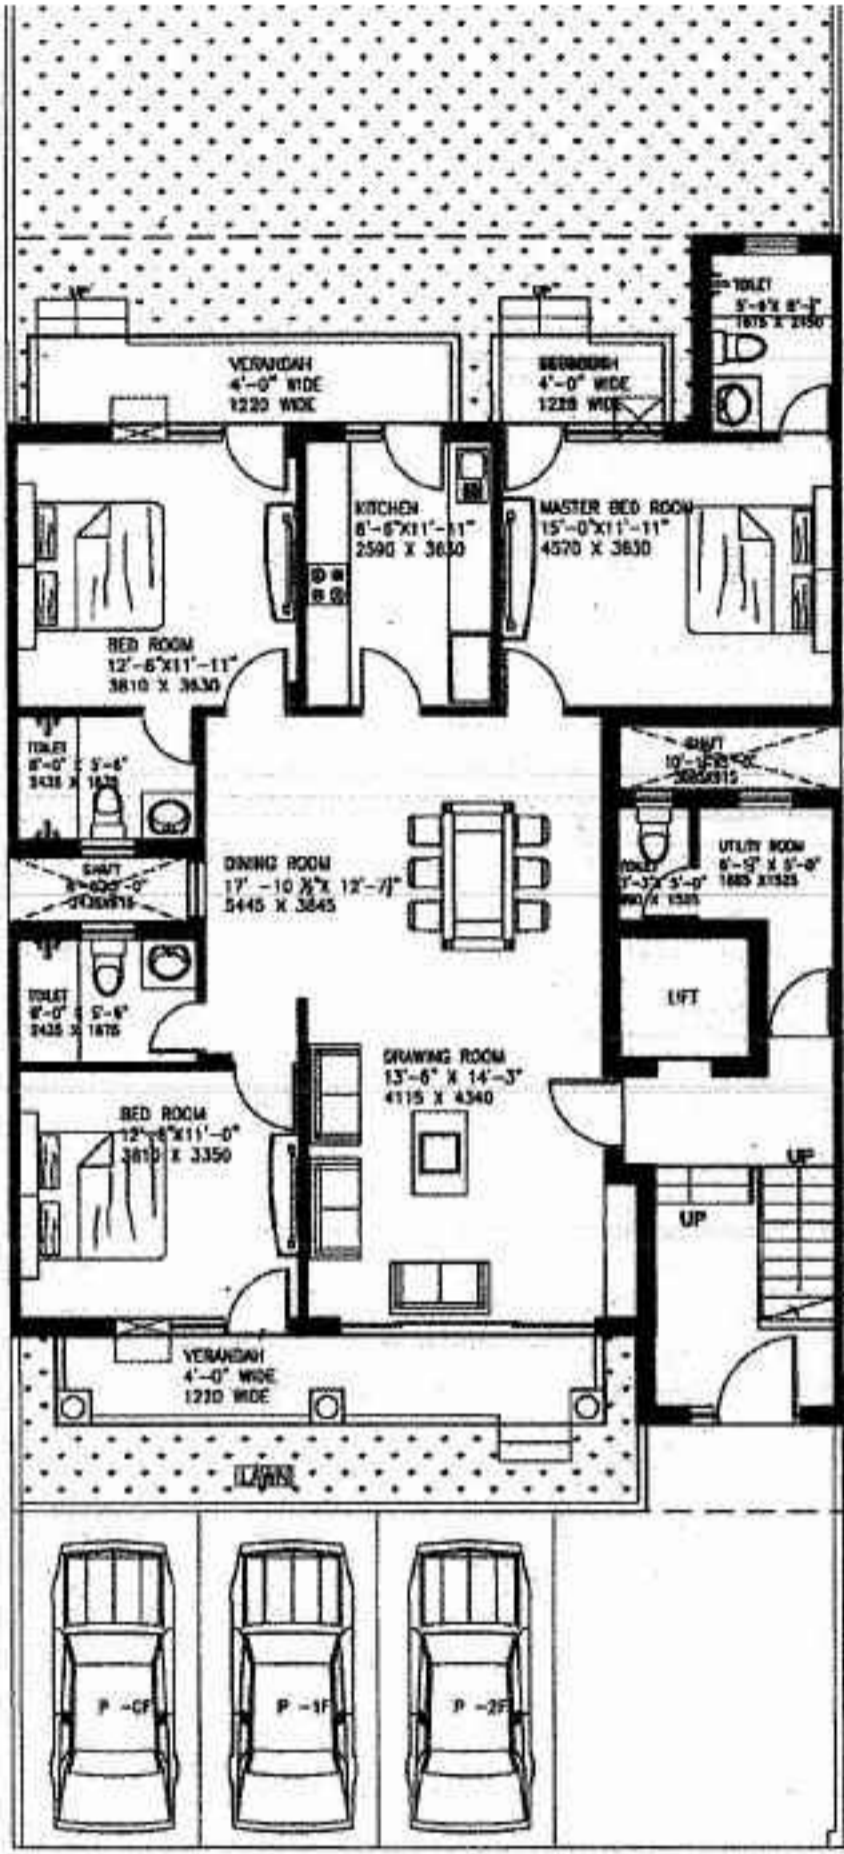


TENTATIVE GROUND FLOOR PLAN
 TENTATIVE SALEABLE AREA = 1880 SQ FT

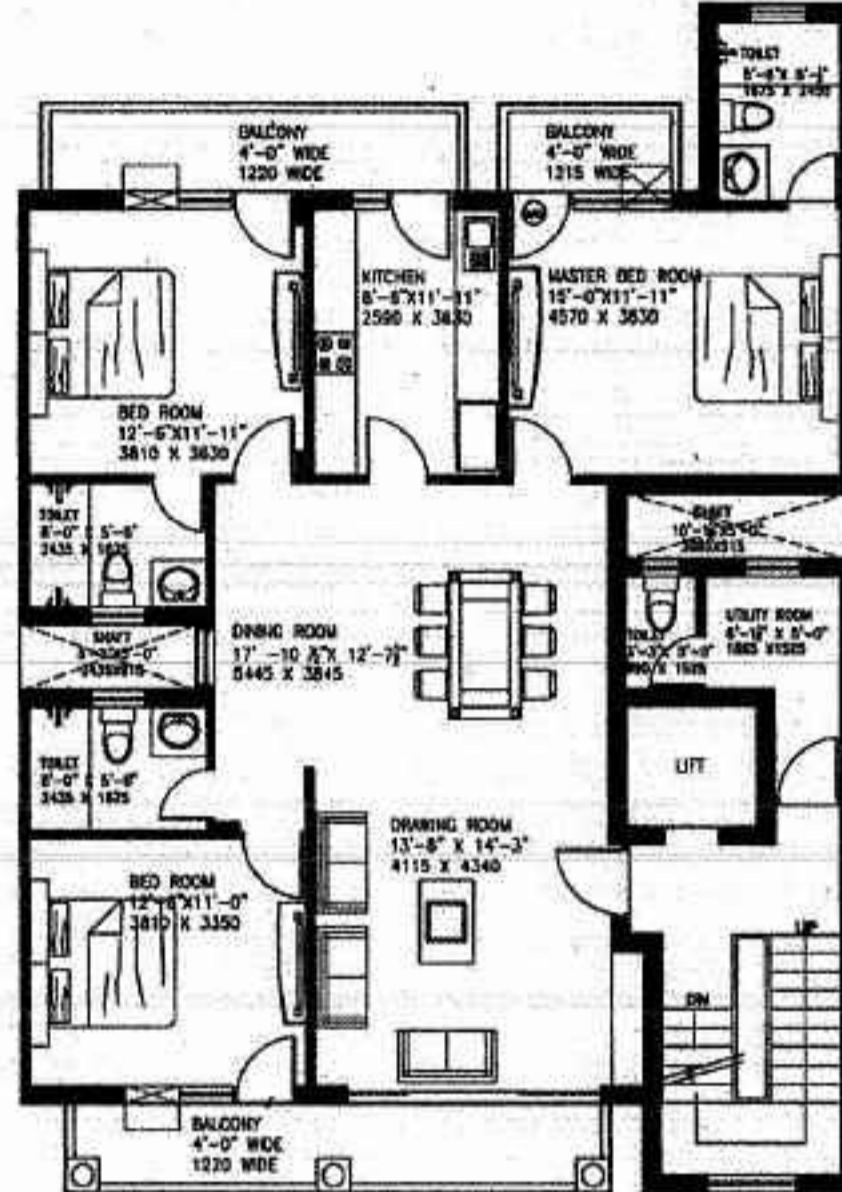

TENTATIVE FIRST FLOOR PLAN
 TENTATIVE SALEABLE AREA = 1880 SQ FT

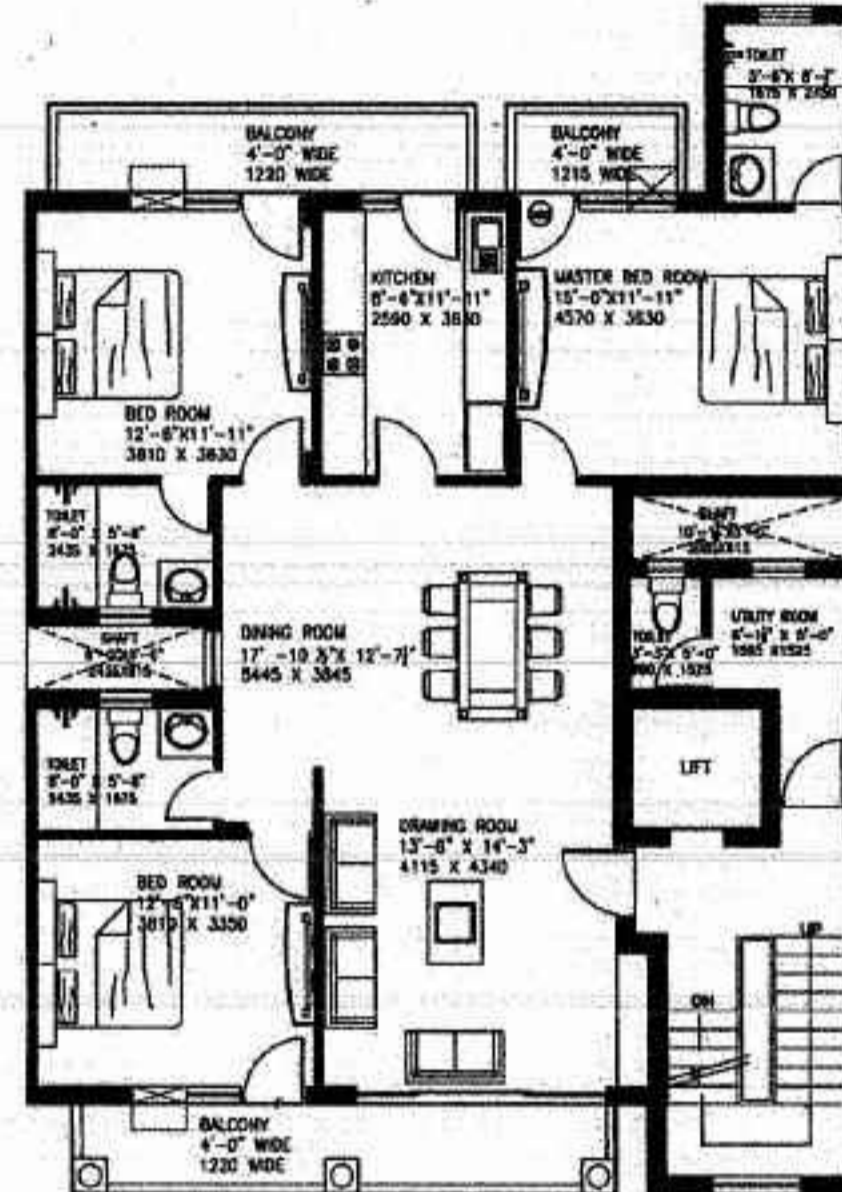

TENTATIVE SECOND FLOOR PLAN
 TENTATIVE SALEABLE AREA = 1880 SQ FT

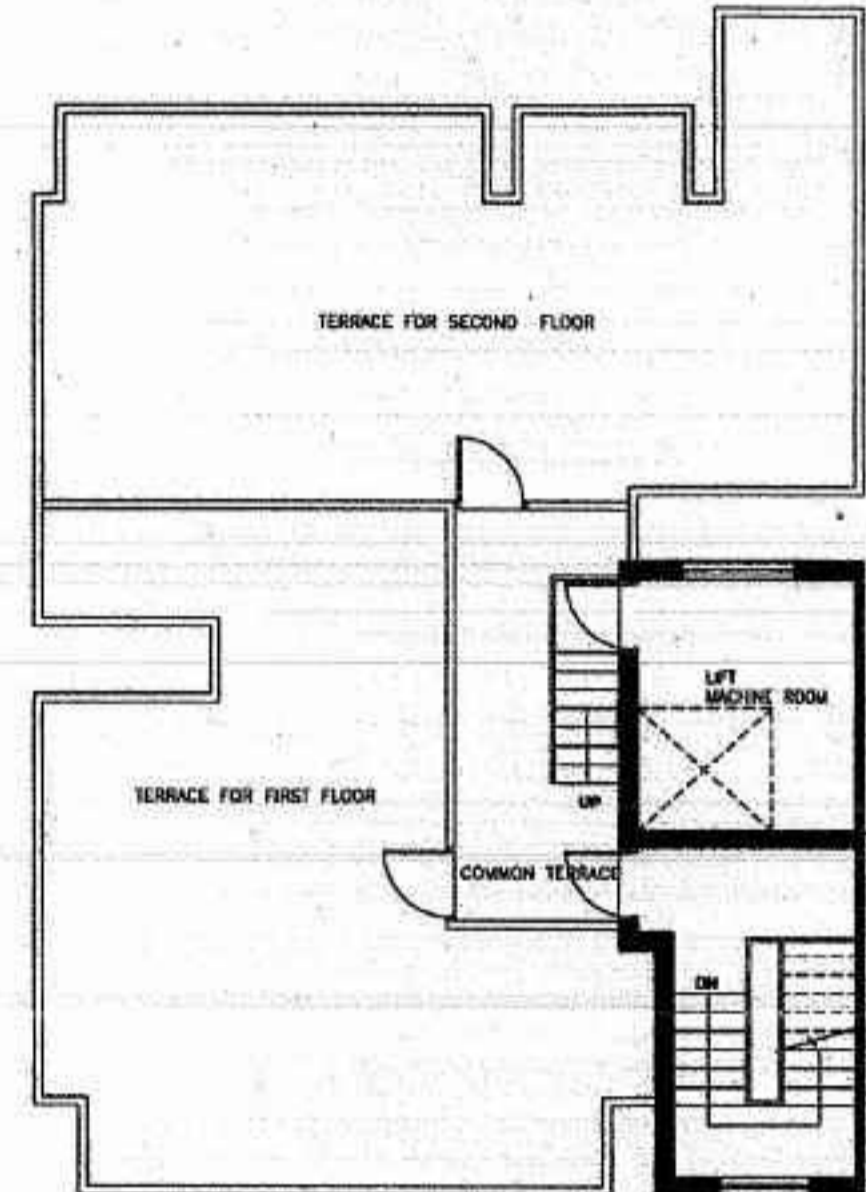


TENTATIVE TERRACE FLOOR PLAN

TENTATIVE PLAN APPLICABLE FOR PLOT NOS.
 PLOT NO. R1 / F506


NOTE : PLAN NOT TO SCALE

<p>DLF INDIA LIMITED</p>	<p>PROJECT DLF HYDE PARK ESTATE New Chandigarh , Mullanpur Local Planning Area , S A S Nagar, Punjab</p>	<p>PLOT AREA 350 SQ YD. 292.642 SQ M. (GATE RIGHT PLOTS)</p>
---------------------------------	--	--


Ravi *Watar* *Rayan*
 27/9/12

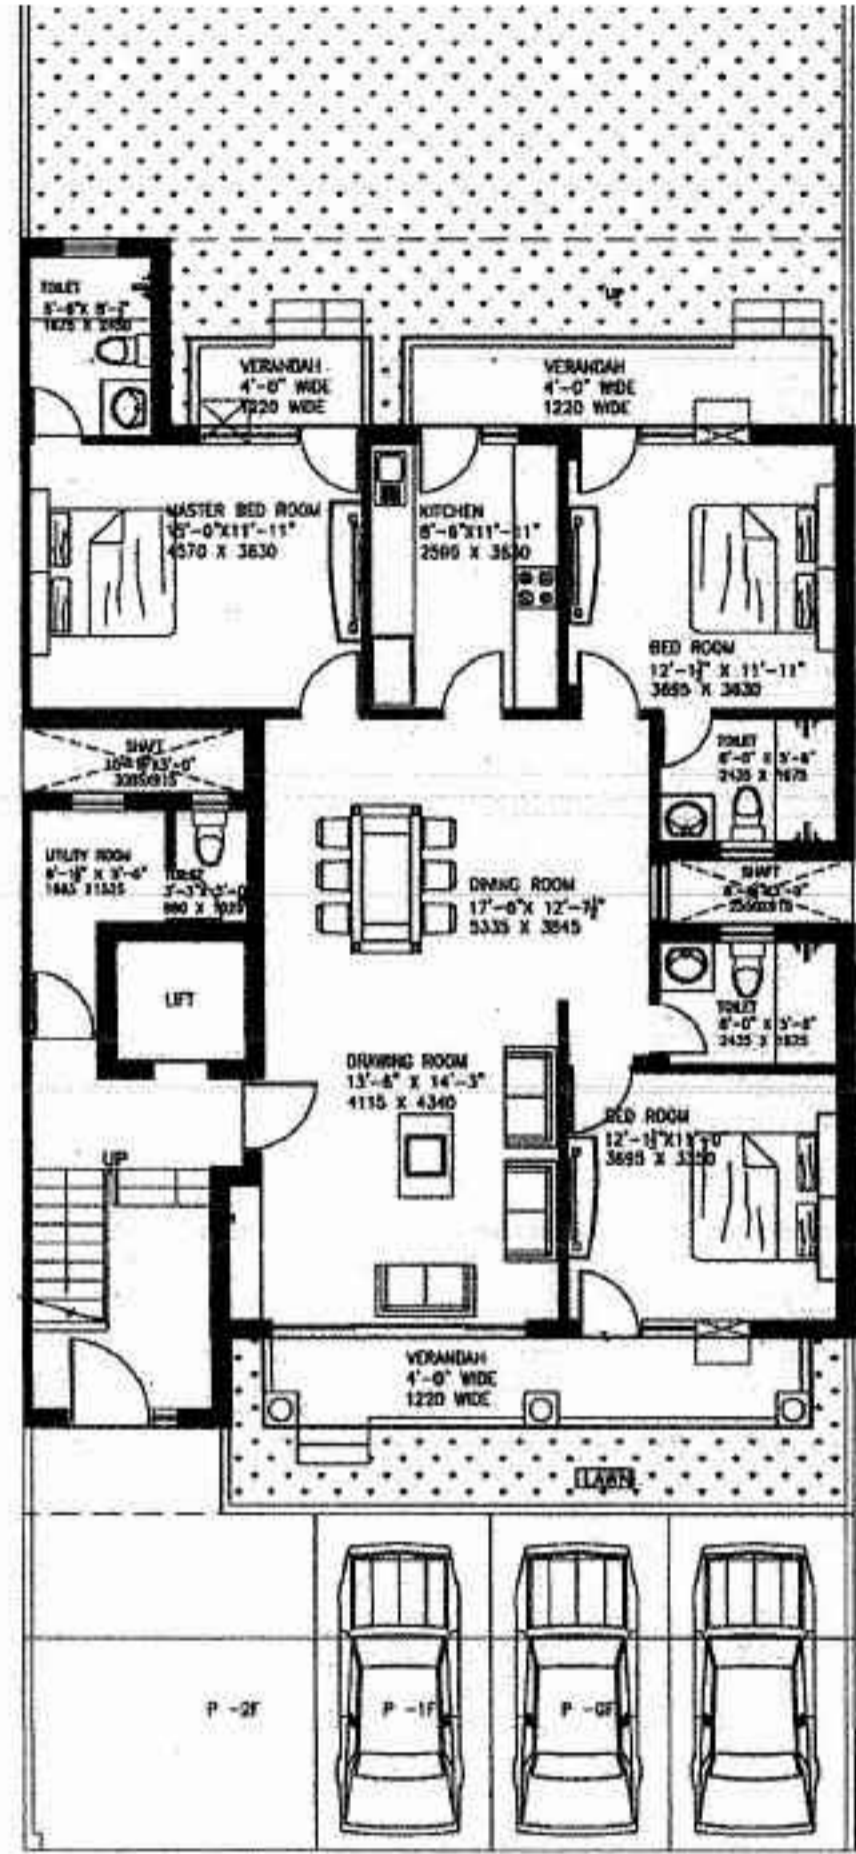


TENTATIVE GROUND FLOOR PLAN
 TENTATIVE SALEABLE AREA = 1882 SQ FT

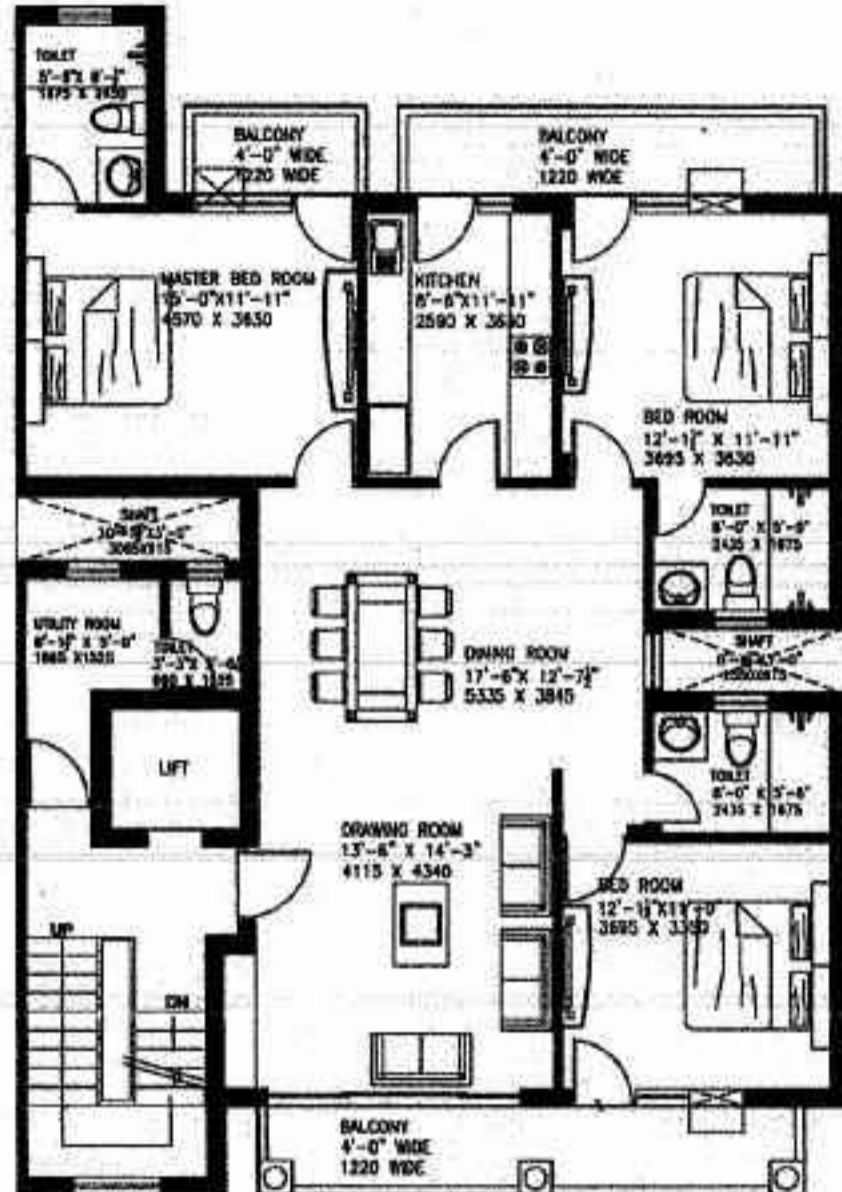

TENTATIVE FIRST FLOOR PLAN
 TENTATIVE SALEABLE AREA = 1882 SQ FT

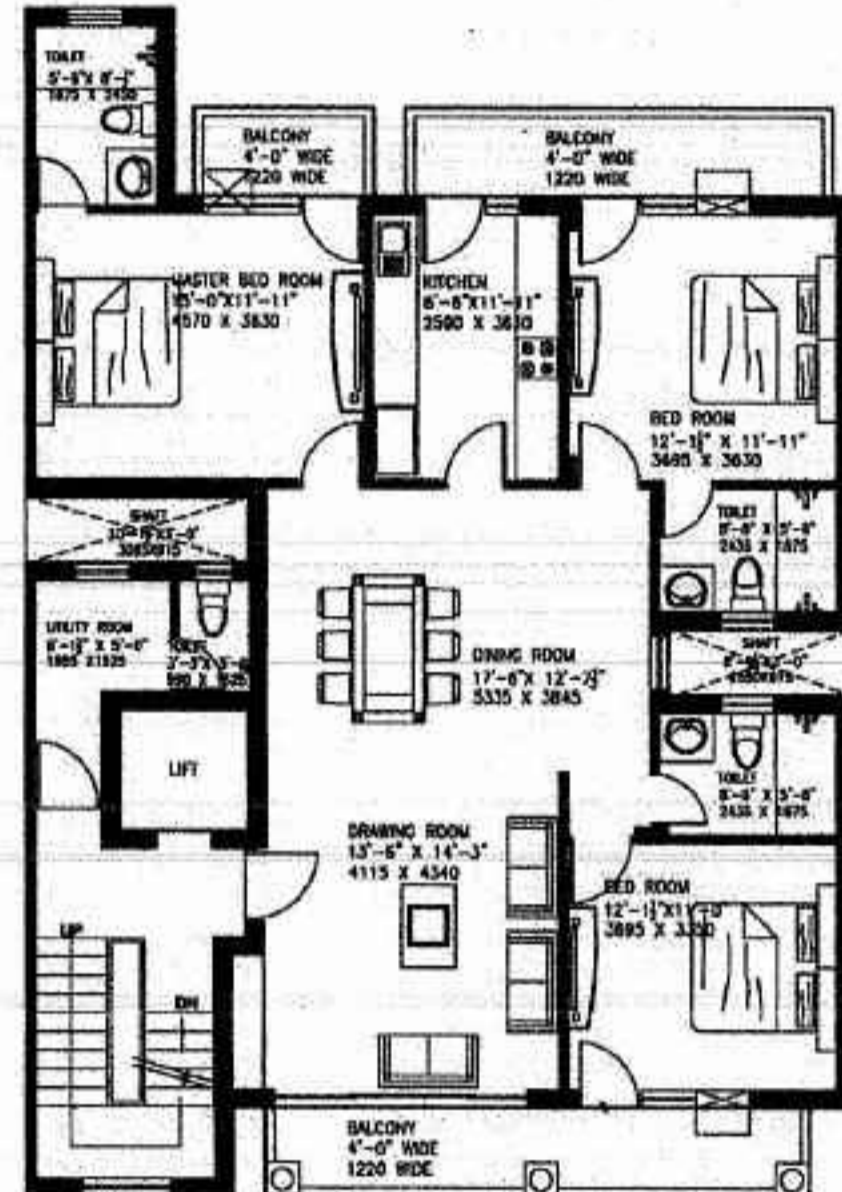

TENTATIVE SECOND FLOOR PLAN
 TENTATIVE SALEABLE AREA = 1882 SQ FT

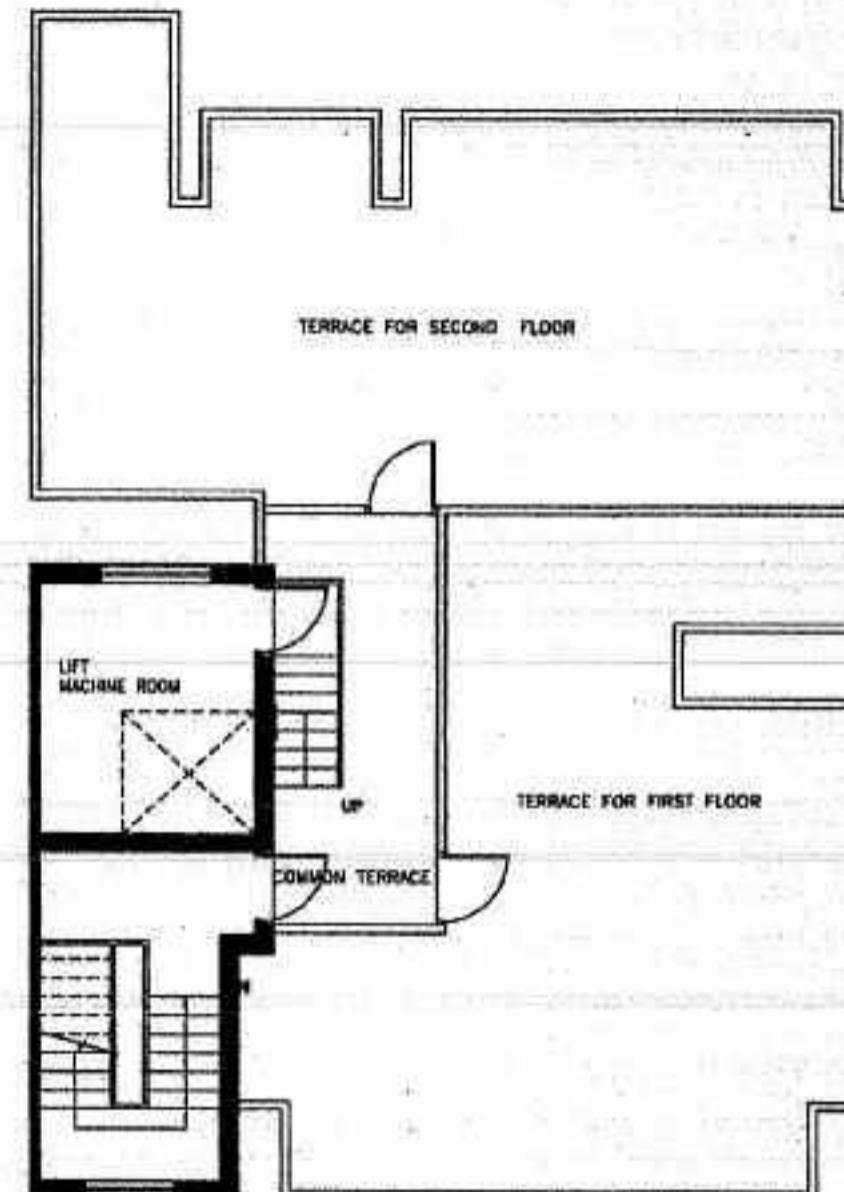


TENTATIVE TERRACE FLOOR PLAN

TENTATIVE PLAN APPLICABLE FOR PLOT NOS.
 PLOT NO. R1 / F505


NOTE : PLAN NOT TO SCALE

<p>DLF INDIA LIMITED</p>	<p>PROJECT</p> <p>DLF HYDE PARK ESTATE New Chandigarh , Mullanpur Local Planning Area , S A S Nagar, Punjab</p>	<p>PLOT AREA</p> <p>350 SQ YD. 292.642 SQ M. (GATE LEFT PLOTS)</p>
---------------------------------	---	---


Handwritten signature and date: 27/9/12

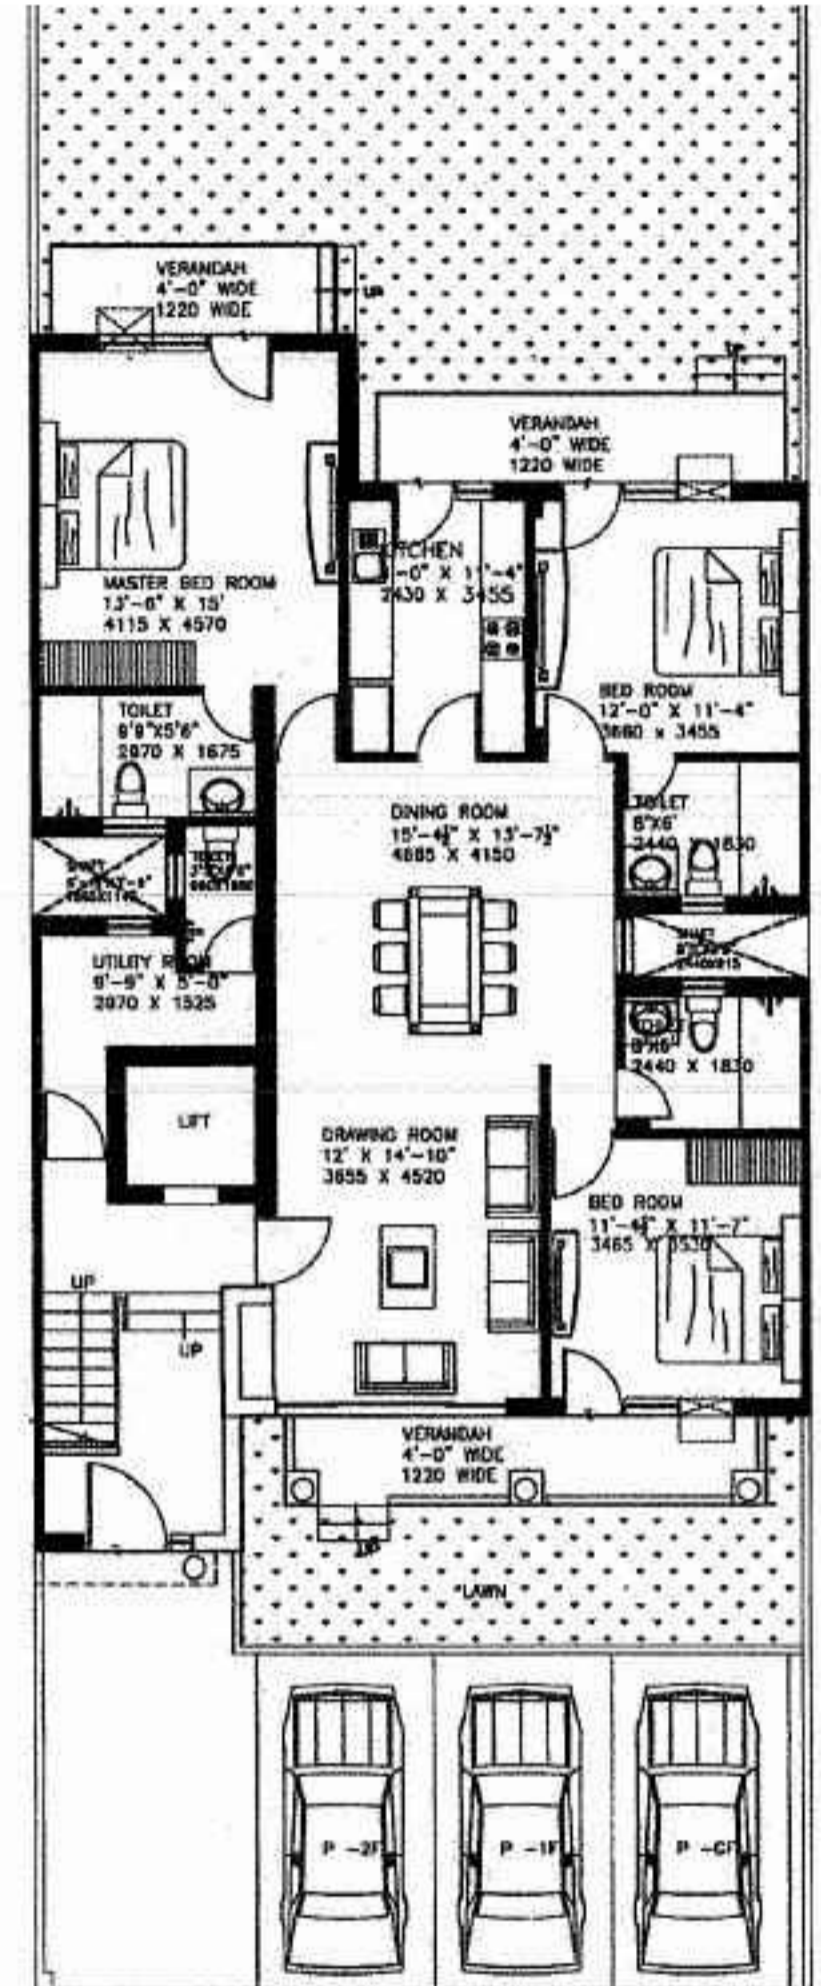


TENTATIVE GROUND FLOOR PLAN
 TENTATIVE SALEABLE AREA = 1881 SQ FT

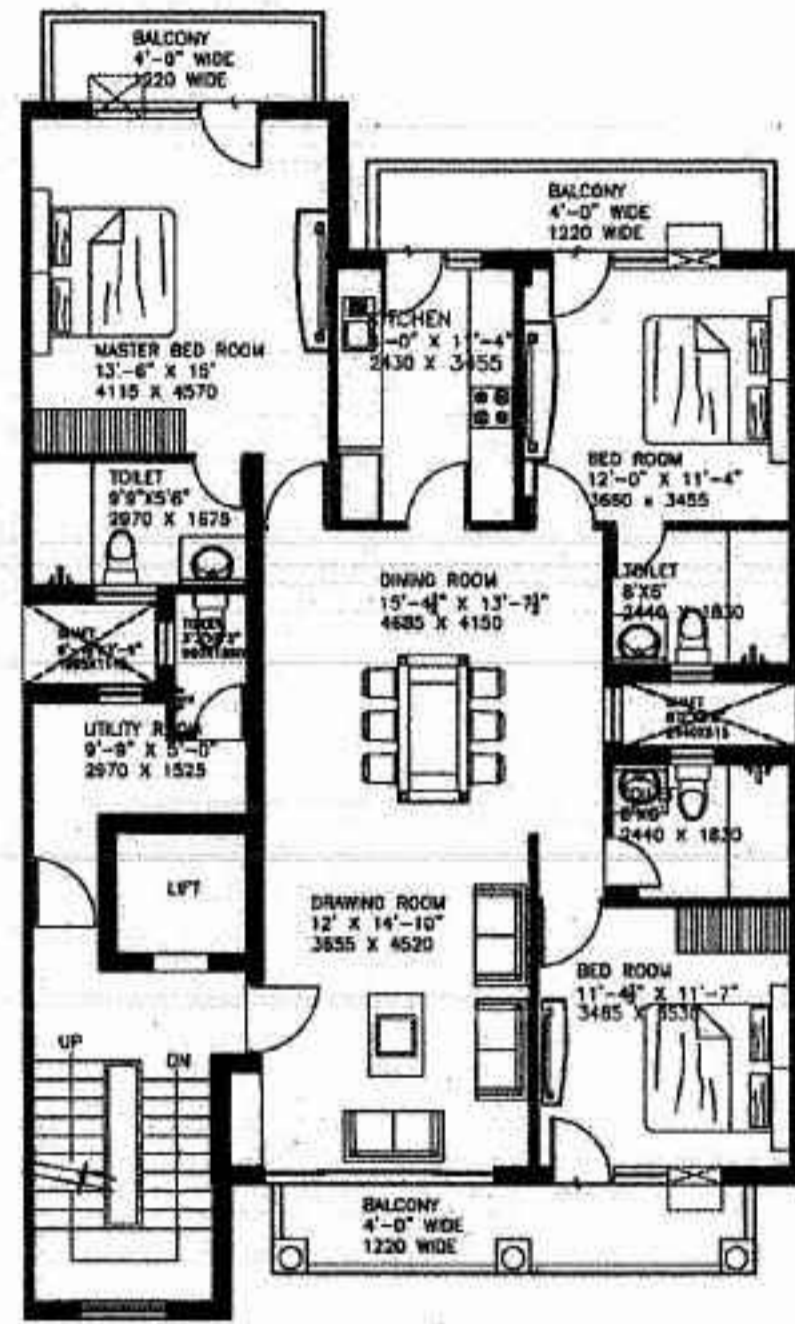

TENTATIVE FIRST FLOOR PLAN
 TENTATIVE SALEABLE AREA = 1881 SQ FT

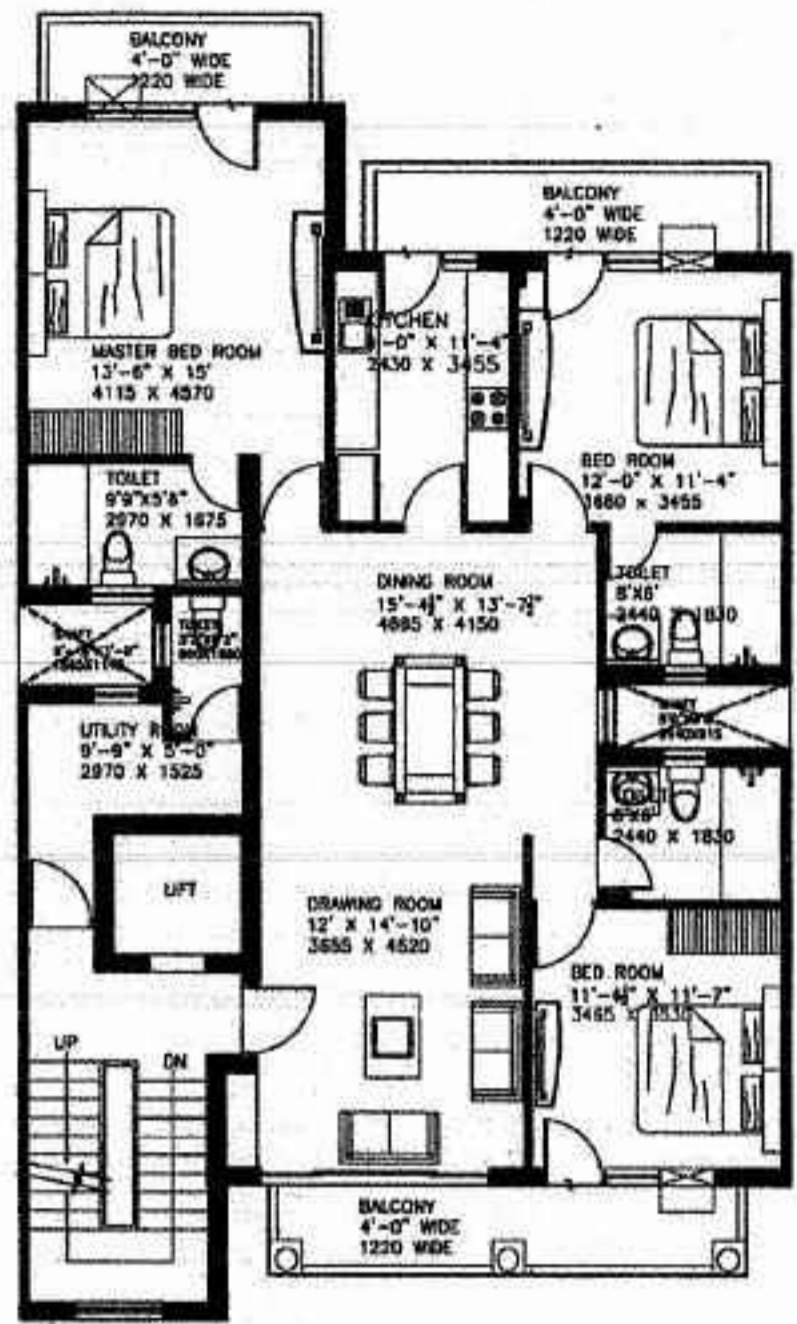

TENTATIVE SECOND FLOOR PLAN
 TENTATIVE SALEABLE AREA = 1881 SQ FT

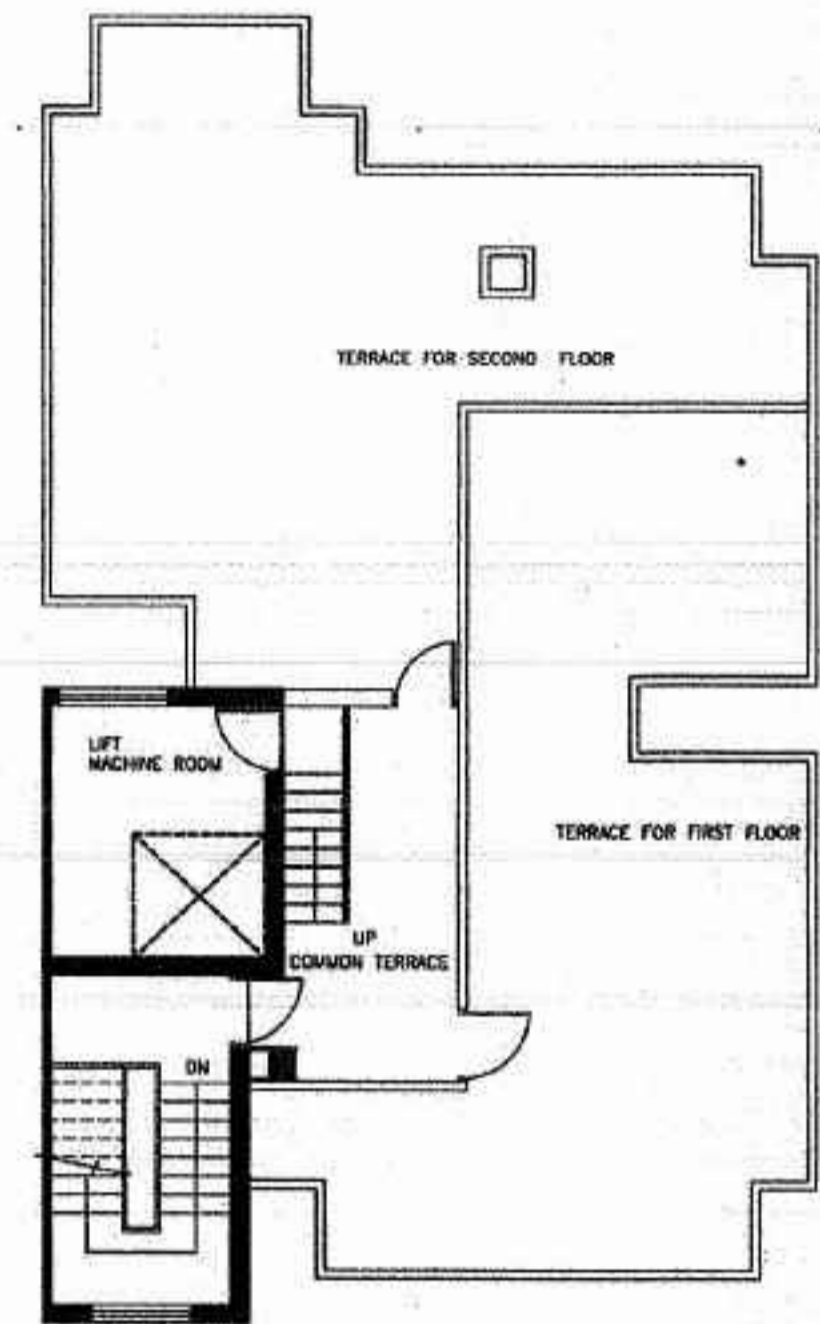


TENTATIVE TERRACE FLOOR PLAN


TENTATIVE PLAN APPLICABLE FOR PLOT NOS.
 R1/ E210, E309, E311, E313, E414

NOTE : PLAN NOT TO SCALE


<p>DLF INDIA LIMITED</p> <p><i>Rohit Ataman Deyan</i> 27/9/12</p>	<p>PROJECT</p> <p>DLF HYDE PARK ESTATE New Chandigarh , Mullanpur Local Planning Area , S A S Nagar, Punjab</p>	<p>PLOT AREA</p> <p>350 SQ YD. 292.642 SQ M. (GATE LEFT PLOTS)</p>
---	---	---

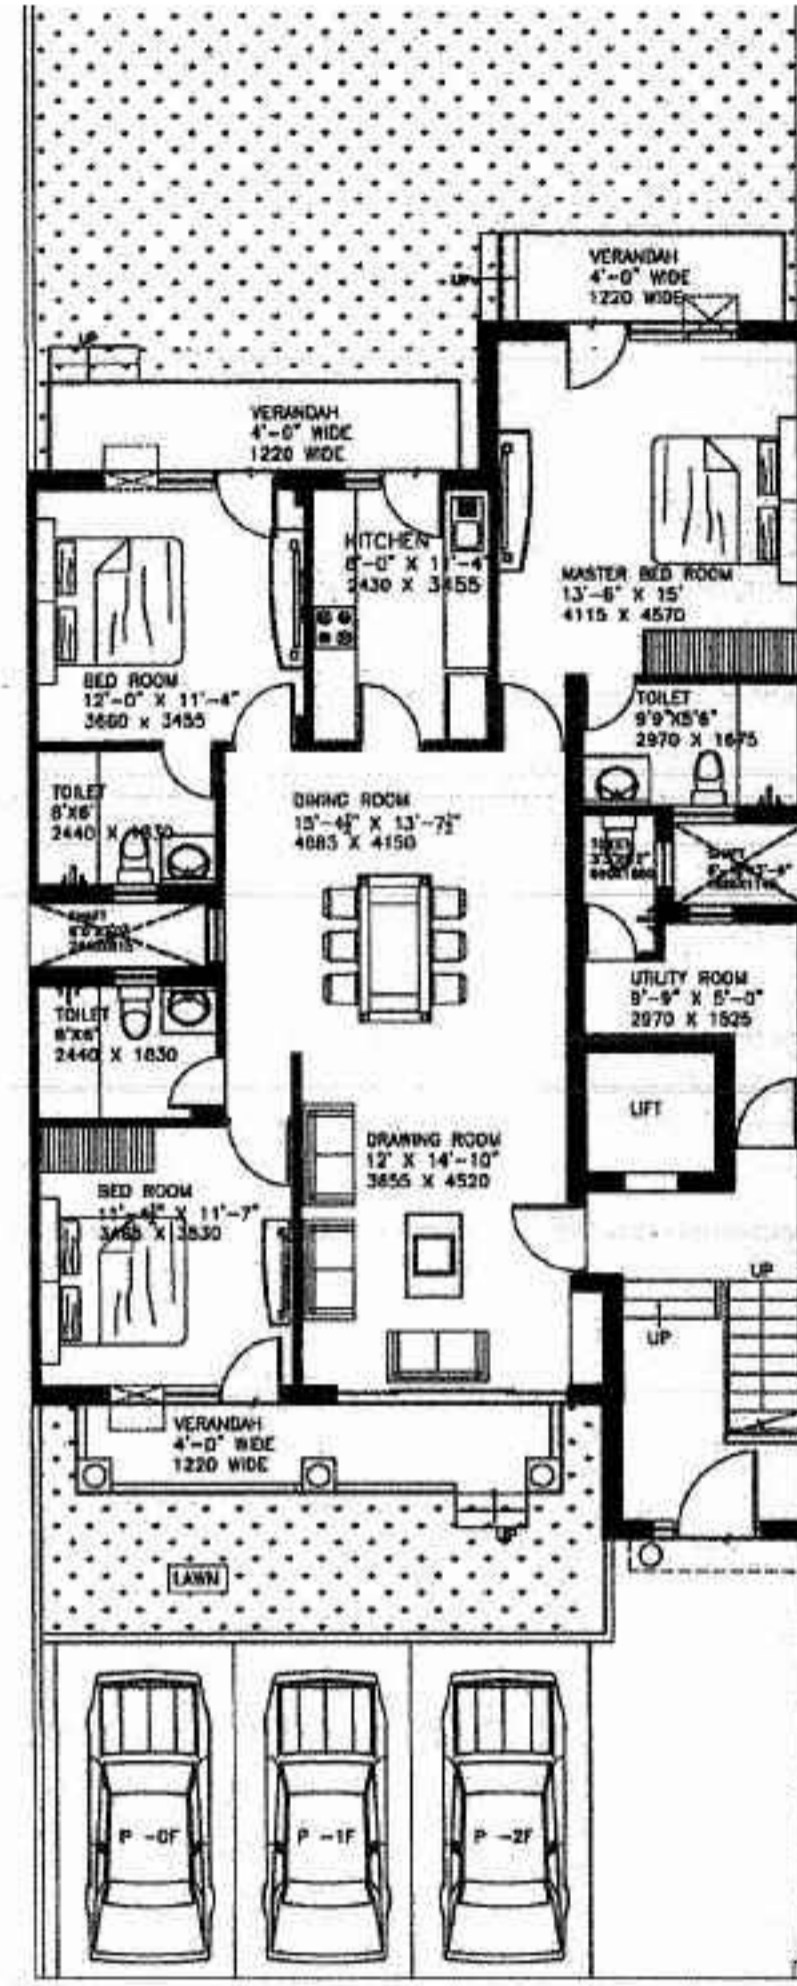


TENTATIVE GROUND FLOOR PLAN
 TENTATIVE SALEABLE AREA = 1881 SQ FT

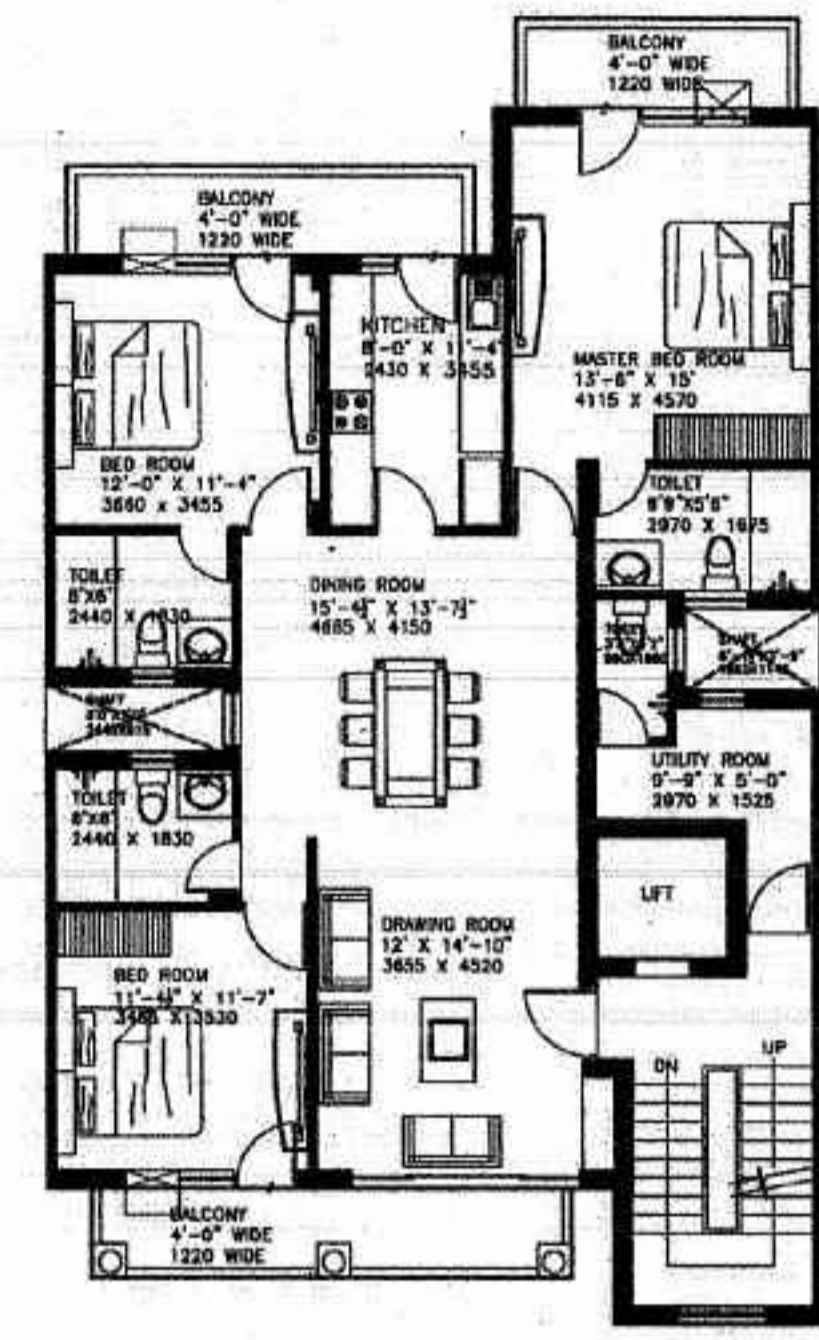

TENTATIVE FIRST FLOOR PLAN
 TENTATIVE SALEABLE AREA = 1881 SQ FT

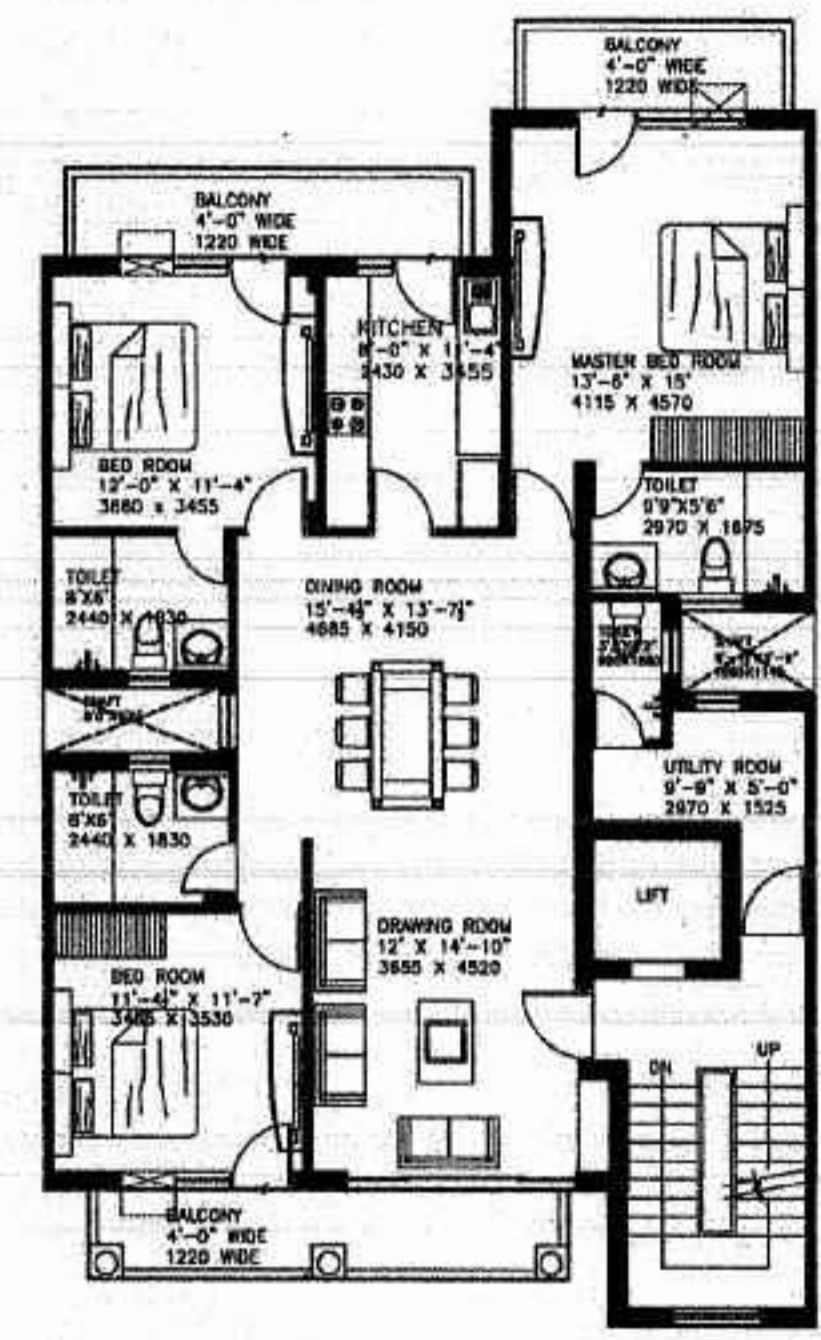

TENTATIVE SECOND FLOOR PLAN
 TENTATIVE SALEABLE AREA = 1881 SQ FT

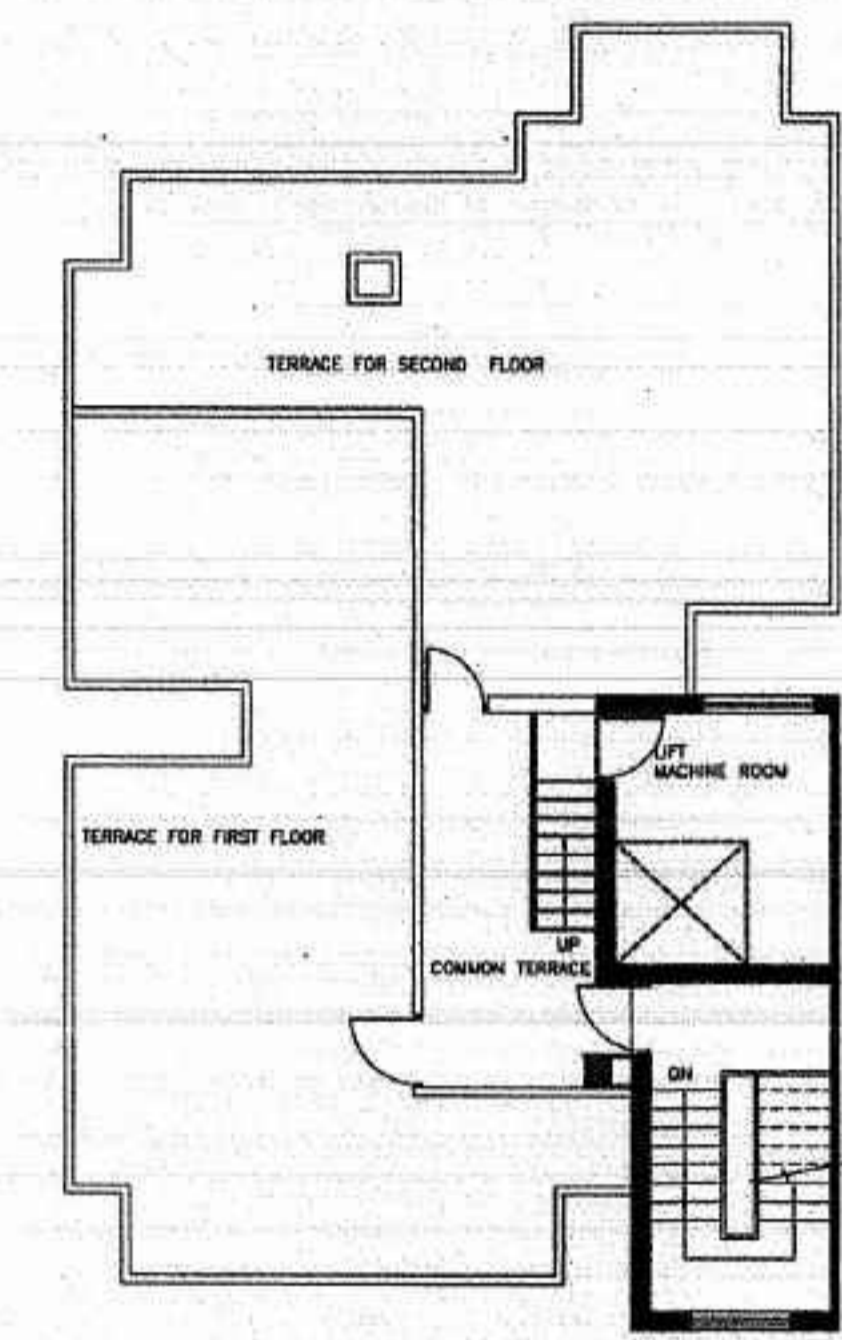

TENTATIVE TERRACE FLOOR PLAN

TENTATIVE PLAN APPLICABLE FOR PLOT NOS.
 R1/ E209, E306, E310, E314, E413

NOTE : PLAN NOT TO SCALE

<p>DLF INDIA LIMITED</p> <p><i>[Signature]</i> 27/9/12</p>	<p>PROJECT</p> <p>DLF HYDE PARK ESTATE New Chandigarh , Mullanpur Local Planning Area , S A S Nagar, Punjab</p>	<p>PLOT AREA</p> <p>350 SQ YD. 292.642 SQ M. (GATE RIGHT PLOTS)</p>
--	---	--